



1 **EXISTING BUILDING - ELEVATION**
 AX.X
 1/8"=1'
 drawing

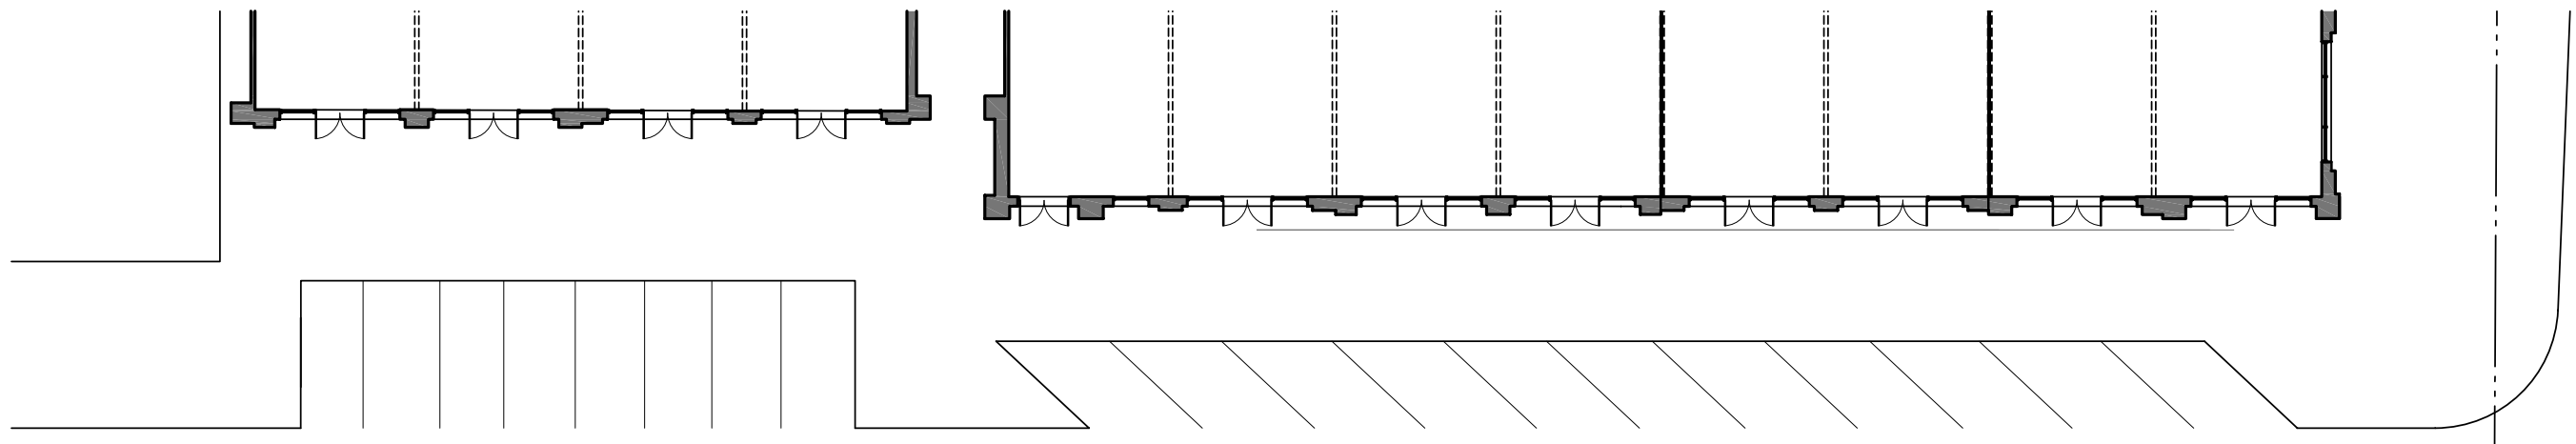

2 **EXISTING BUILDING - PLAN**
 AX.X
 1/8"=1'
 drawing

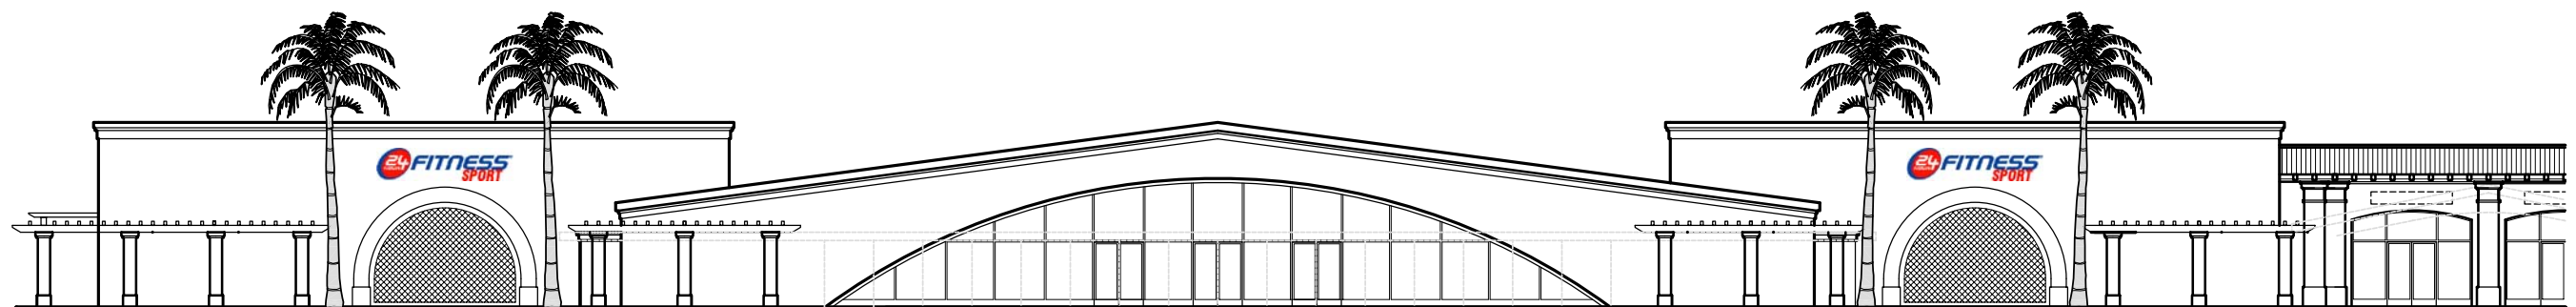

3 **FITNESS CENTER - ELEVATION**
 AX.X
 1/8"=1'
 drawing



BCV
 ARCHITECTS
 1527 STOCKTON STREET
 SAN FRANCISCO, CA 94133
 WWW.BCVARCH.COM
 T 415.398.6228
 F 415.398.6221


SUNNYVALE FREMONT PLAZA

SUNNYVALE, CALIFORNIA

02.05.2007

NTS

FILE NAME: P:\0607 Sunnyvale Fremont Plaza\0607-02-05.dwg - Plotted on: Monday, 05 February 2007 at 3:30pm by: VOGLERJM

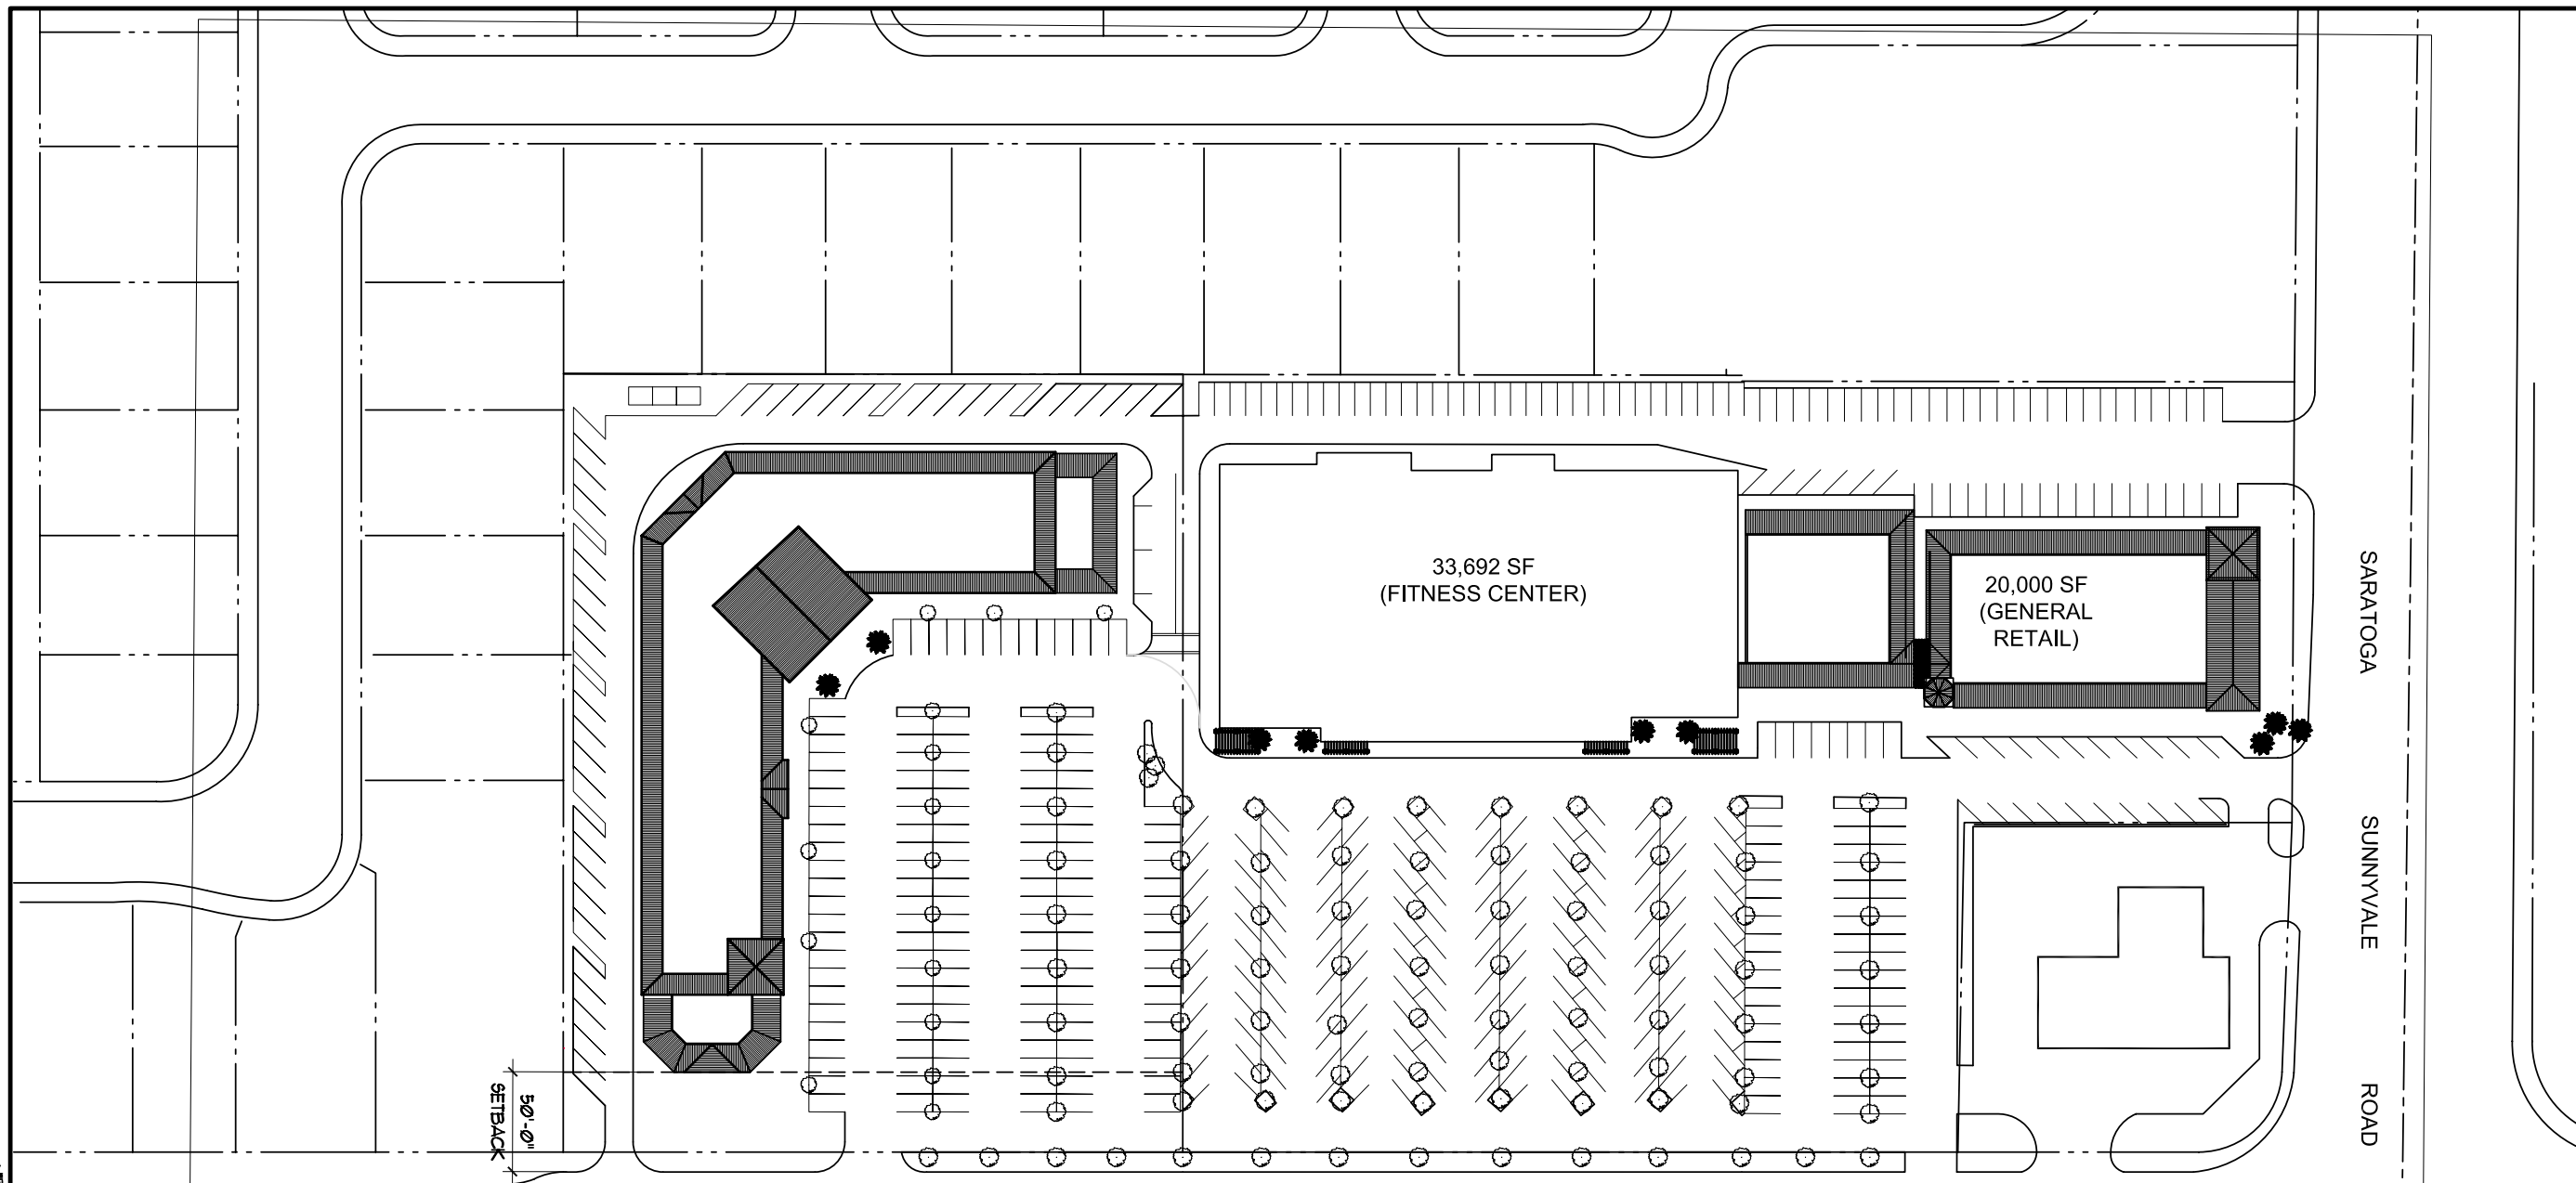

SARATOGA
SUNNYSIDE
ROAD

33,692 SF
(FITNESS CENTER)

20,000 SF
(GENERAL
RETAIL)

50'-0"
SETBACK

FREMONT

SITE PLAN
1/32"=1'
drawing



SITE SECTION
1/32"=1'
drawing



BCV
ARCHITECTS
1527 STOCKTON STREET
SAN FRANCISCO, CA 94133
WWW.BCVARCH.COM
T 415.398.4228
F 415.398.4221


SUNNYVALE FREMONT PLAZA

SUNNYVALE, CALIFORNIA


02.06.2007

NTS

FILE NAME: P:\0607 Sunnyvale Fremont Plaza\0607-02-01_SPT_2007-02-06-06-2007.dwg • Plotted on: Friday, 08 February 2007 at 2:58pm by: VOGLEREM

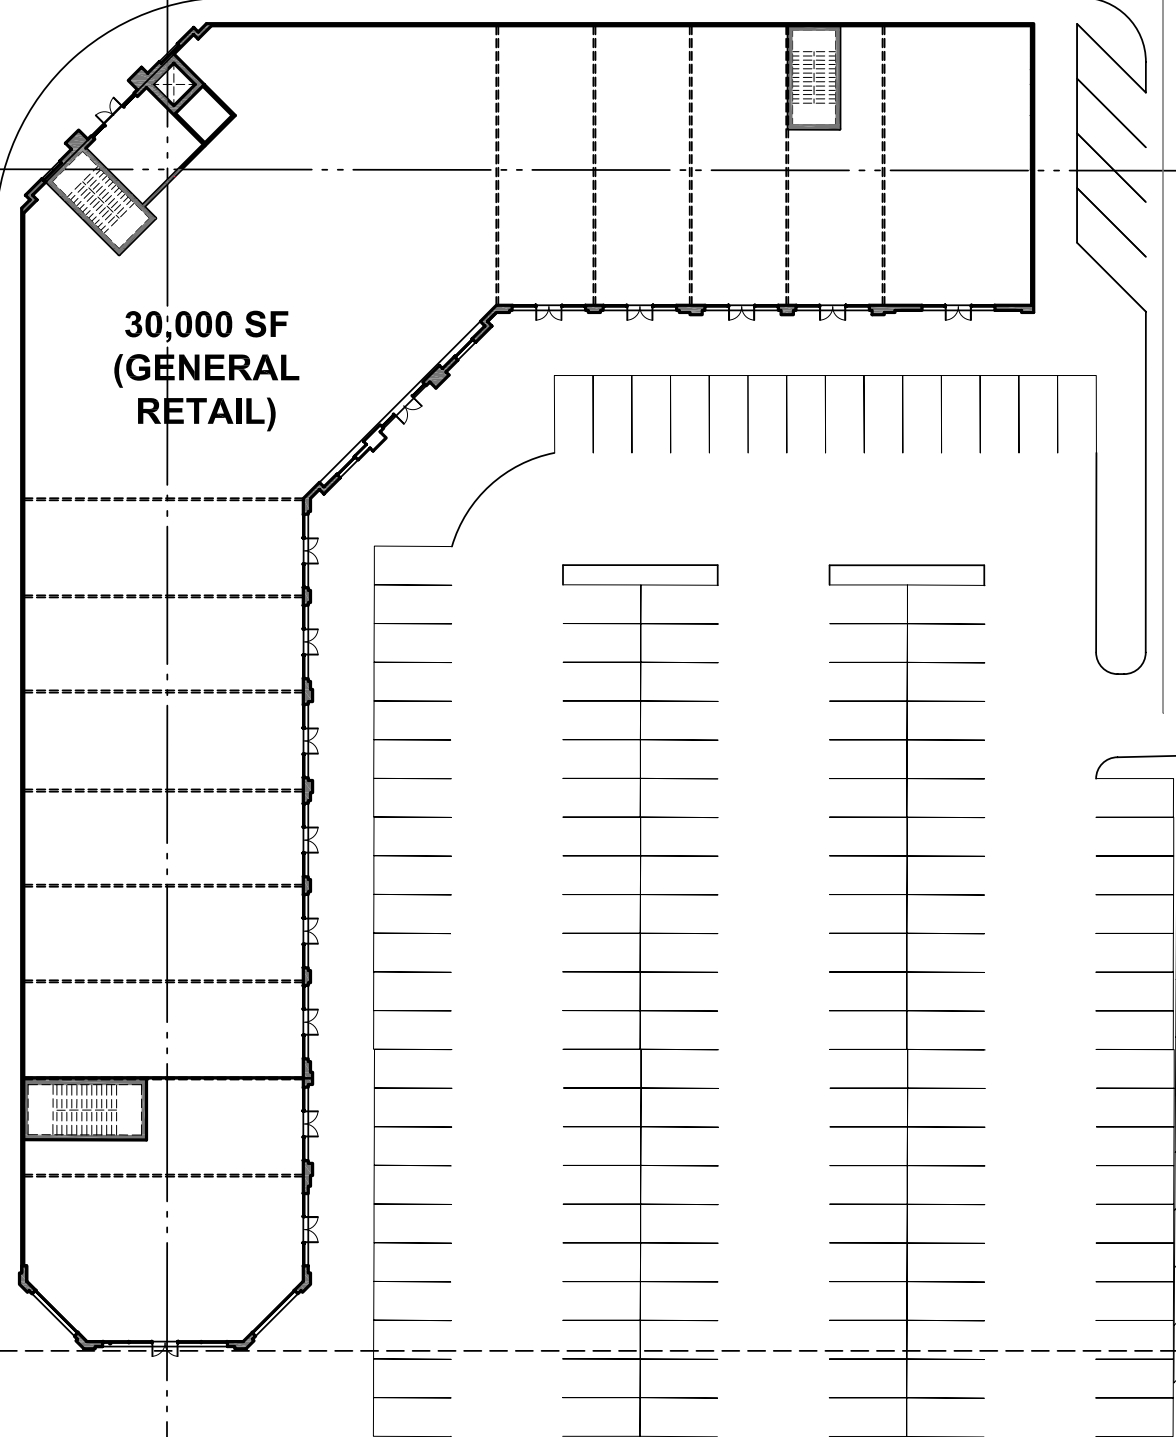

1
AX.X
drawing
1/16"=1'

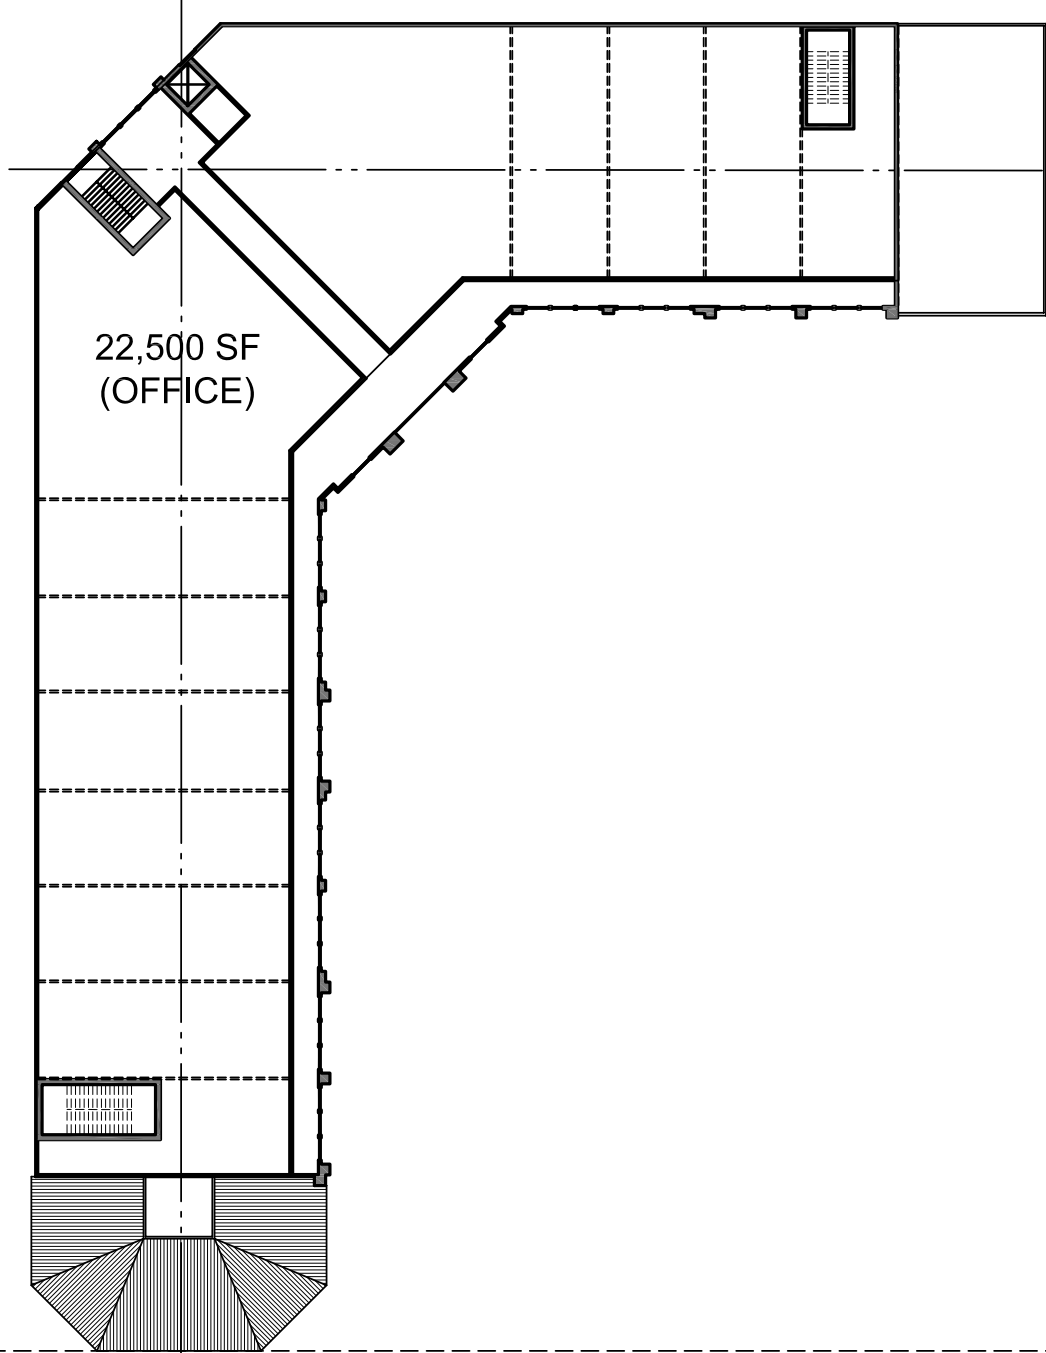

2
AX.X
drawing
1/16"=1'



FILE NAME: P:\06057 Sunnyvale Fremont Plaza\06057-02-03_SFP_2007-02-08.dwg • Plotted on: Monday, 05 February 2007 at 4:40pm by: VOOEJLHM •
 COPYRIGHT © 2003 BRADLEY CATTON VON ECKHARTSBERG ARCHITECTS

BCV
 ARCHITECTS
 1527 STOCKTON STREET
 SAN FRANCISCO, CA 94133
 WWW.BCVARCH.COM
 T 415.398.4228
 F 415.398.4221



SUNNYVALE FREMONT PLAZA

SUNNYVALE, CALIFORNIA

02.05.2007

NTS

BRADLEY CATTON VON ECKHARTSBERG ARCHITECTS

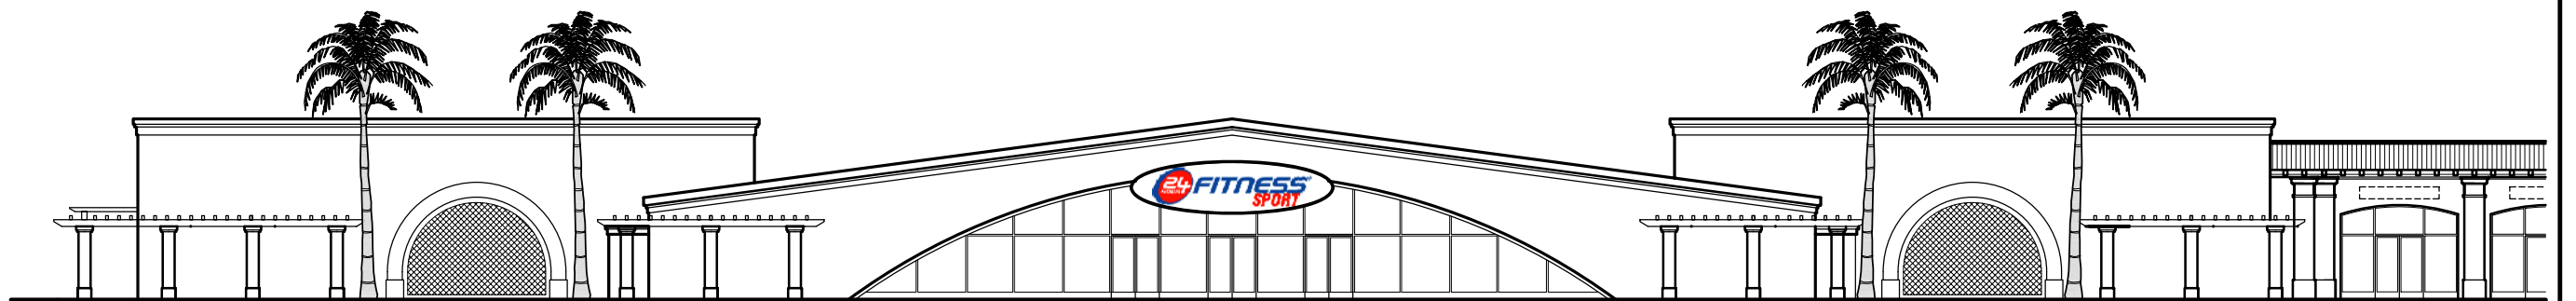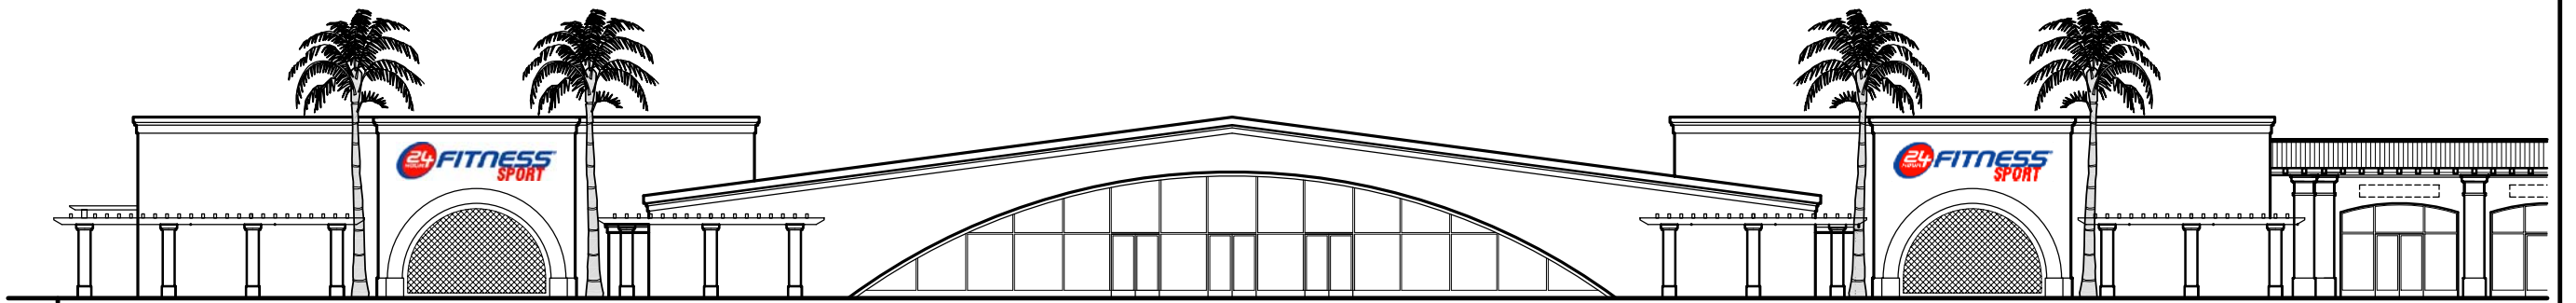

○ SIGN OPTIONS

BCV
 ARCHITECTS
 1327 STOCKTON STREET
 SAN FRANCISCO, CA 94133
 WWW.BCVARCH.COM
 T 415.398.4528
 F 415.398.4521

SUNNYVALE FREMONT PLAZA

SUNNYVALE, CALIFORNIA

02.05.2007

NTS

FILE NAME: P:\0007 Sunnyvale Fremont Plaza\0007-Fremont Plaza\0007-02-05-08_Signage.dwg * Printed on: Tuesday, 08 February 2007 at 10:46am by: VOGELBOM *



NEW BUILDING - WESTERN ELEVATION
 1/8"=1'
 drawing



NEW BUILDING - NORTHERN ELEVATION
 1/8"=1'
 drawing

NEW BUILDING - REAR ELEVATION
 1/8"=1'
 drawing



FILE NAME: P:\0607 Sunnyvale Fremont Plaza\0607a\0607-02-03_SUNNYVALE_FREMONT_PLAZA_02-03.dwg * Plotted on: Monday, 05 February 2007 at 3:58pm by: VICKI.BEM *

BCV
 ARCHITECTS
 1527 STOCKTON STREET
 SAN FRANCISCO, CA 94133
 WWW.BCVARCH.COM
 T 415.398.6228
 F 415.398.6221

SUNNYVALE FREMONT PLAZA

SUNNYVALE, CALIFORNIA

02.05.2007

NTS